




**SOUTH ELEVATION**

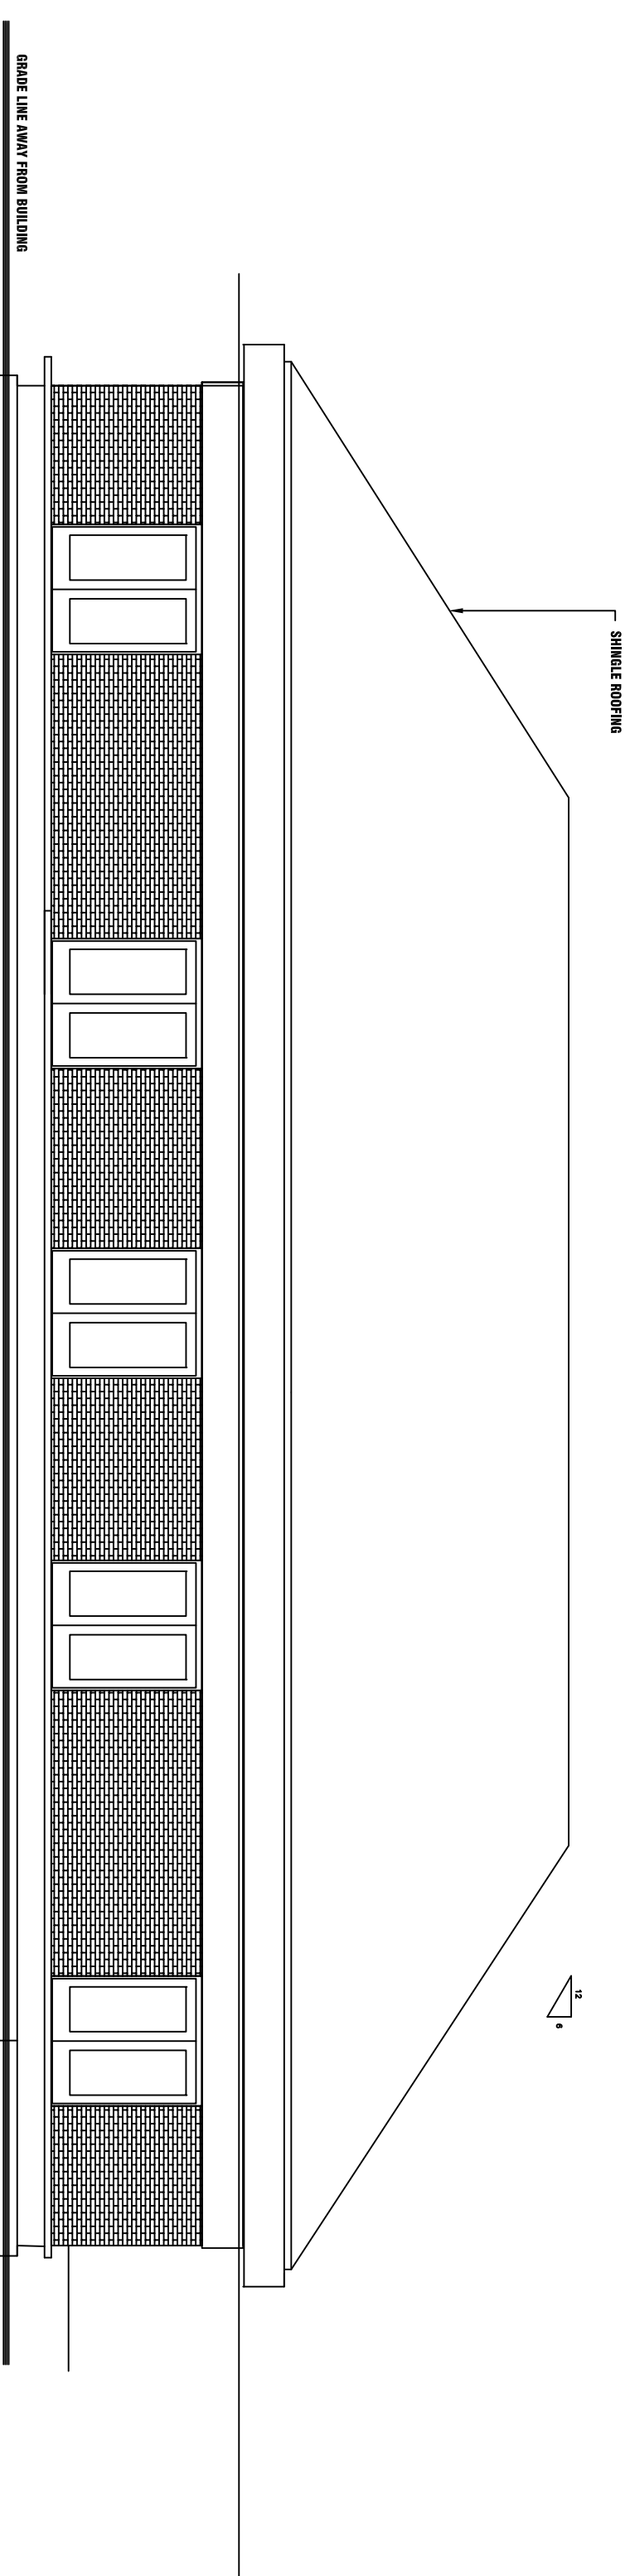

**EAST ELEVATION**

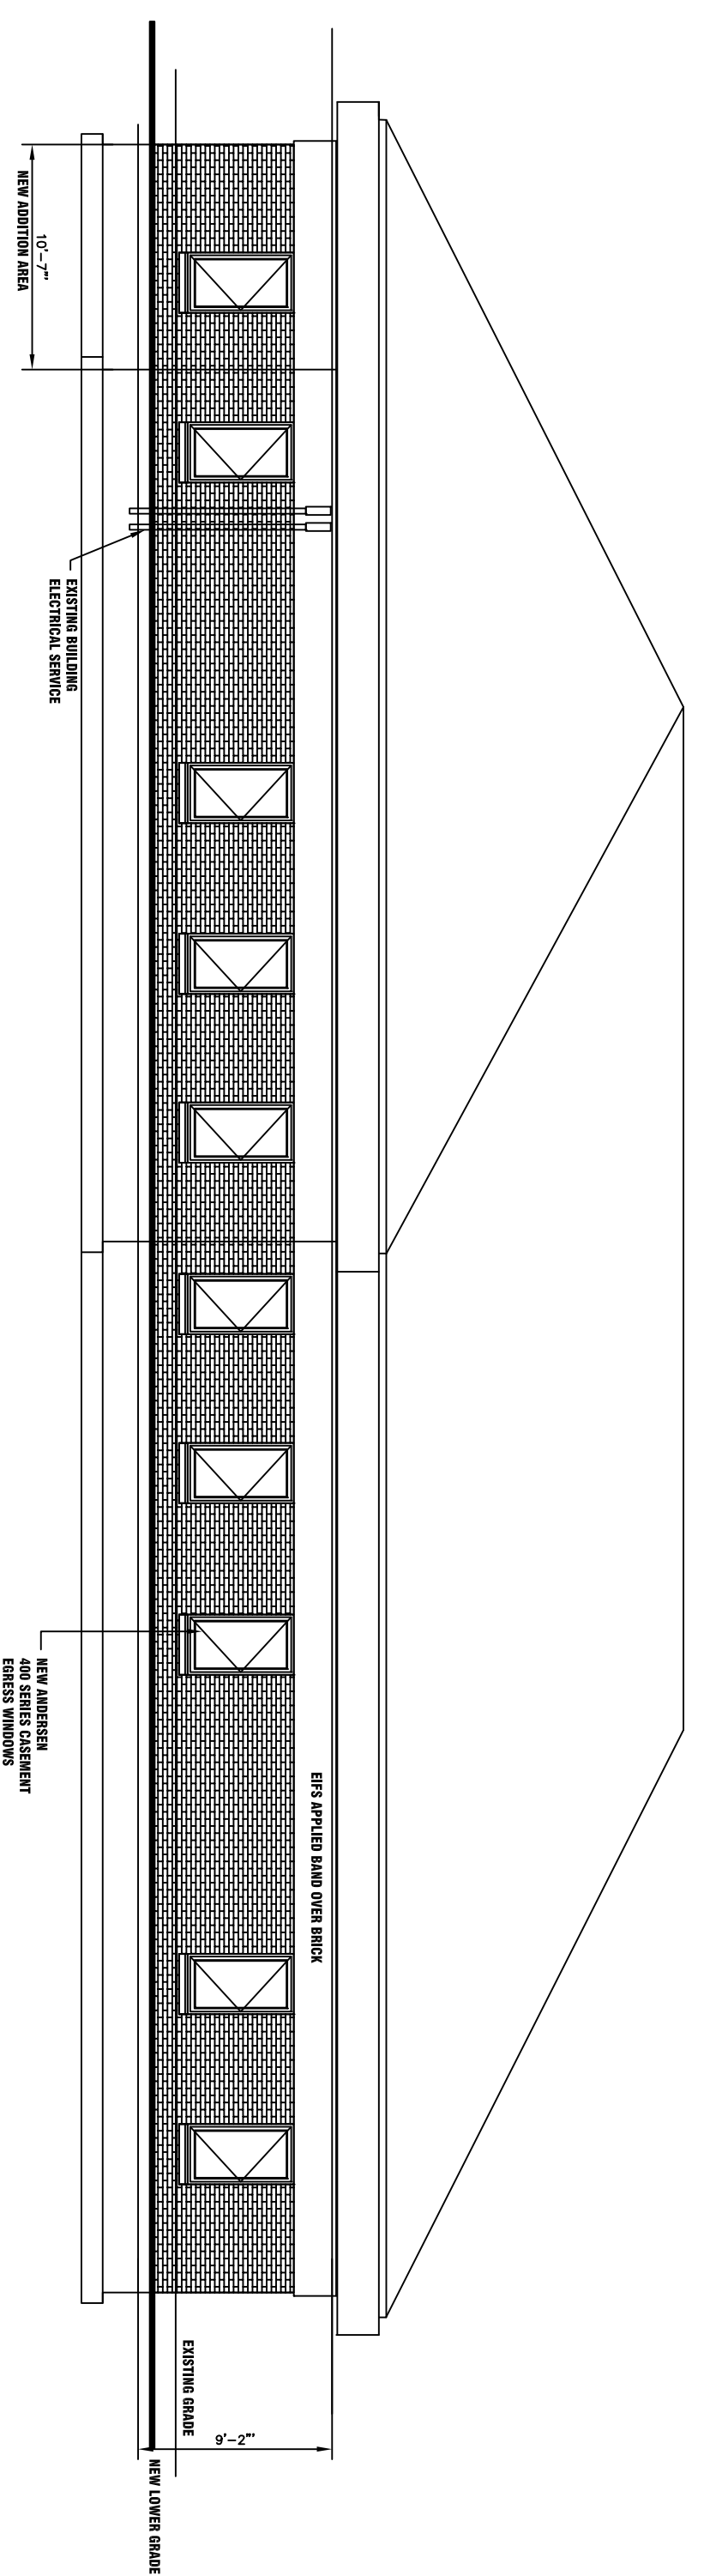

**NORTH ELEVATION**

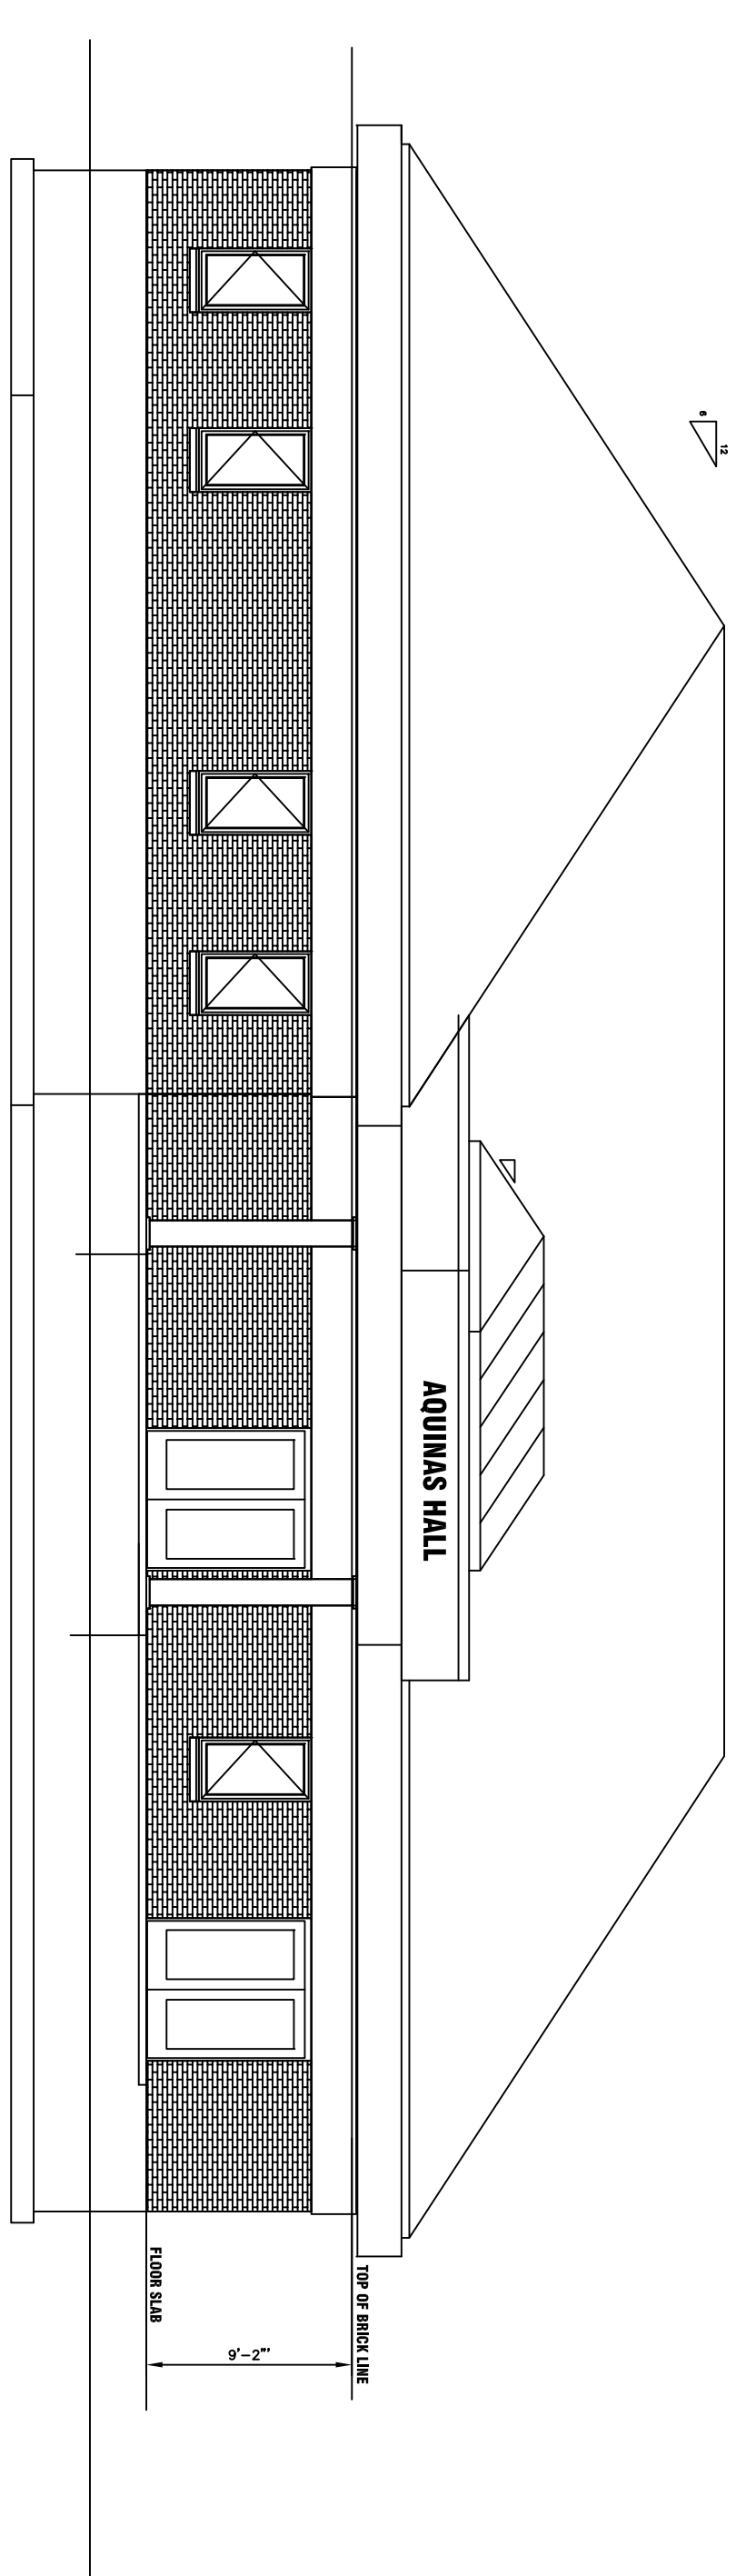


**WEST ELEVATION**

ALL WORK SHOWN IS TO BE PERFORMED BY OTHER THAN ARCHITECTS, ENGINEERS, LANDSCAPE ARCHITECTS, AND OTHER REGISTERED PROFESSIONALS. THE ARCHITECT'S RESPONSIBILITY IS LIMITED TO THE DESIGN AND CONSTRUCTION OF THE WORK SHOWN ON THIS SHEET.

| REVISION # | CHANGE | DATE | BY |
|------------|--------|------|----|
|            |        |      |    |
|            |        |      |    |
ARCHITECT'S SEAL:

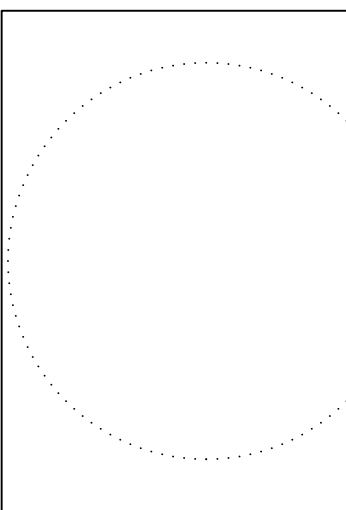

**PETER W. ARGIROU**  
**ARCHITECT A.I.A.**  
 244 UPTON ROAD, BOX 849  
 COLCHESTER, CONNECTICUT 06041  
 TEL. 860-517-4444 FAX 860-517-0744

**PROJECT:**  
 ALTERATIONS & ADDITION TO  
 EXISTING CLASSROOM & LABORATORY BUILDING

**PROJECT OWNER:**  
 SAINT THOMAS MORE SCHOOL  
 43 COTTAGE ROAD  
 OAKDALE, CT 06370

**DATE:** 10 SEPTEMBER 2008  
**DRAWN:**  
**APPROVE:**  
**JOB NUMBER:**  
**DRAWING TITLE:**  
**SCALE:** 1/8"=1'-0"

**SHEET:**  
**PROJECT NAME:**  
**A2.0**  
 EXTERIOR BUILDING ELEVATIONS  
 SHEET OF: